


# ATTACHEMNT A



OIA — ASSESSMENT OF BUILDINGS  
AND CLASSROOMS  
US VIRGIN ISLANDS — ST. THOMAS

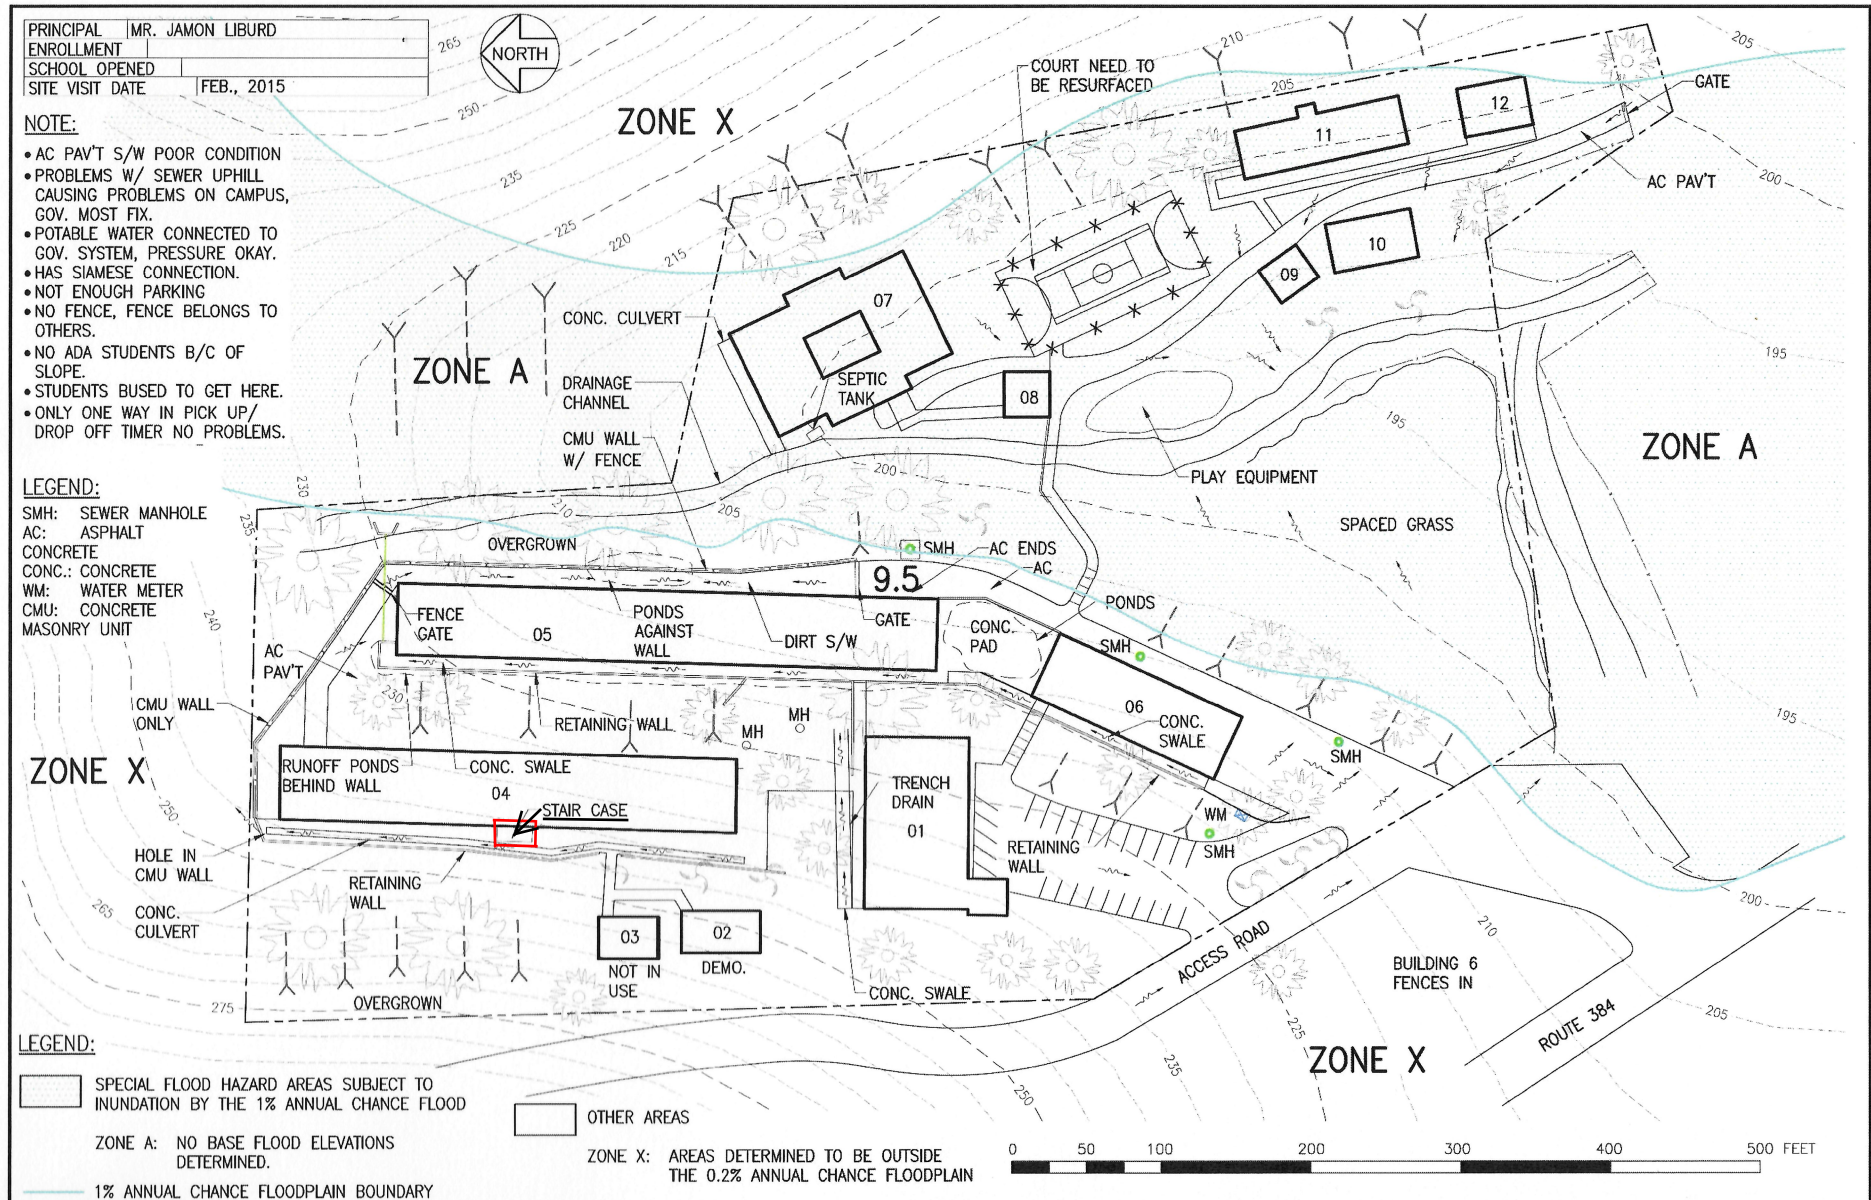

JOSEPH GOMEZ ELEMENTARY SCHOOL



FIGURE

09

DISCLAIMER: SITE PLAN FEATURES ARE CONCEPTUAL AND NOT INTENDED FOR DESIGN PURPOSES